




**UNIVERSITY ENDOWMENT LANDS**

PLAN OF AREA A

SHOWING LOCATION OF BUILDING LINES AS PROVIDED IN THE UNIVERSITY ENDOWMENT LANDS LAND USE, BUILDING AND COMMUNITY ADMINISTRATION BYLAW

DATE: JUNE / 1992

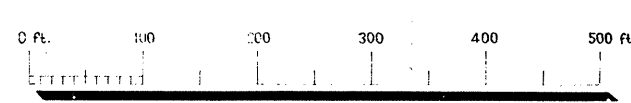

NOTE: THIS IS NOT AN OFFICIAL PLAN.

**LEGEND.**


- BUILDING LINES SHOWN THUS.
- CURB
- SIDEWALKS
- EASEMENTS

UNIVERSITY ENDOWMENT LANDS	
DRAWING No. UEL101	SCALE 1" = 100'-0"
REVISIONS	DESIGNED
	CHECKED
	TRACED

# UNIVERSITY ENDOWMENT LANDS


PLAN OF AREA B  
SHOWING LOCATION OF BUILDING LINES AS PROVIDED IN THE UNIVERSITY ENDOWMENT LANDS LAND USE, BUILDING AND COMMUNITY ADMINISTRATION BYLAW

DATE: JUNE / 1992

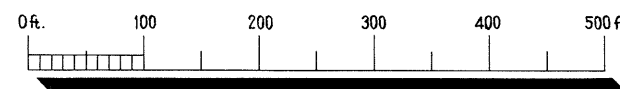

Note: Building Line Side Yard Setback 20'-0"

NOTE:  
THIS IS NOT AN OFFICIAL PLAN.

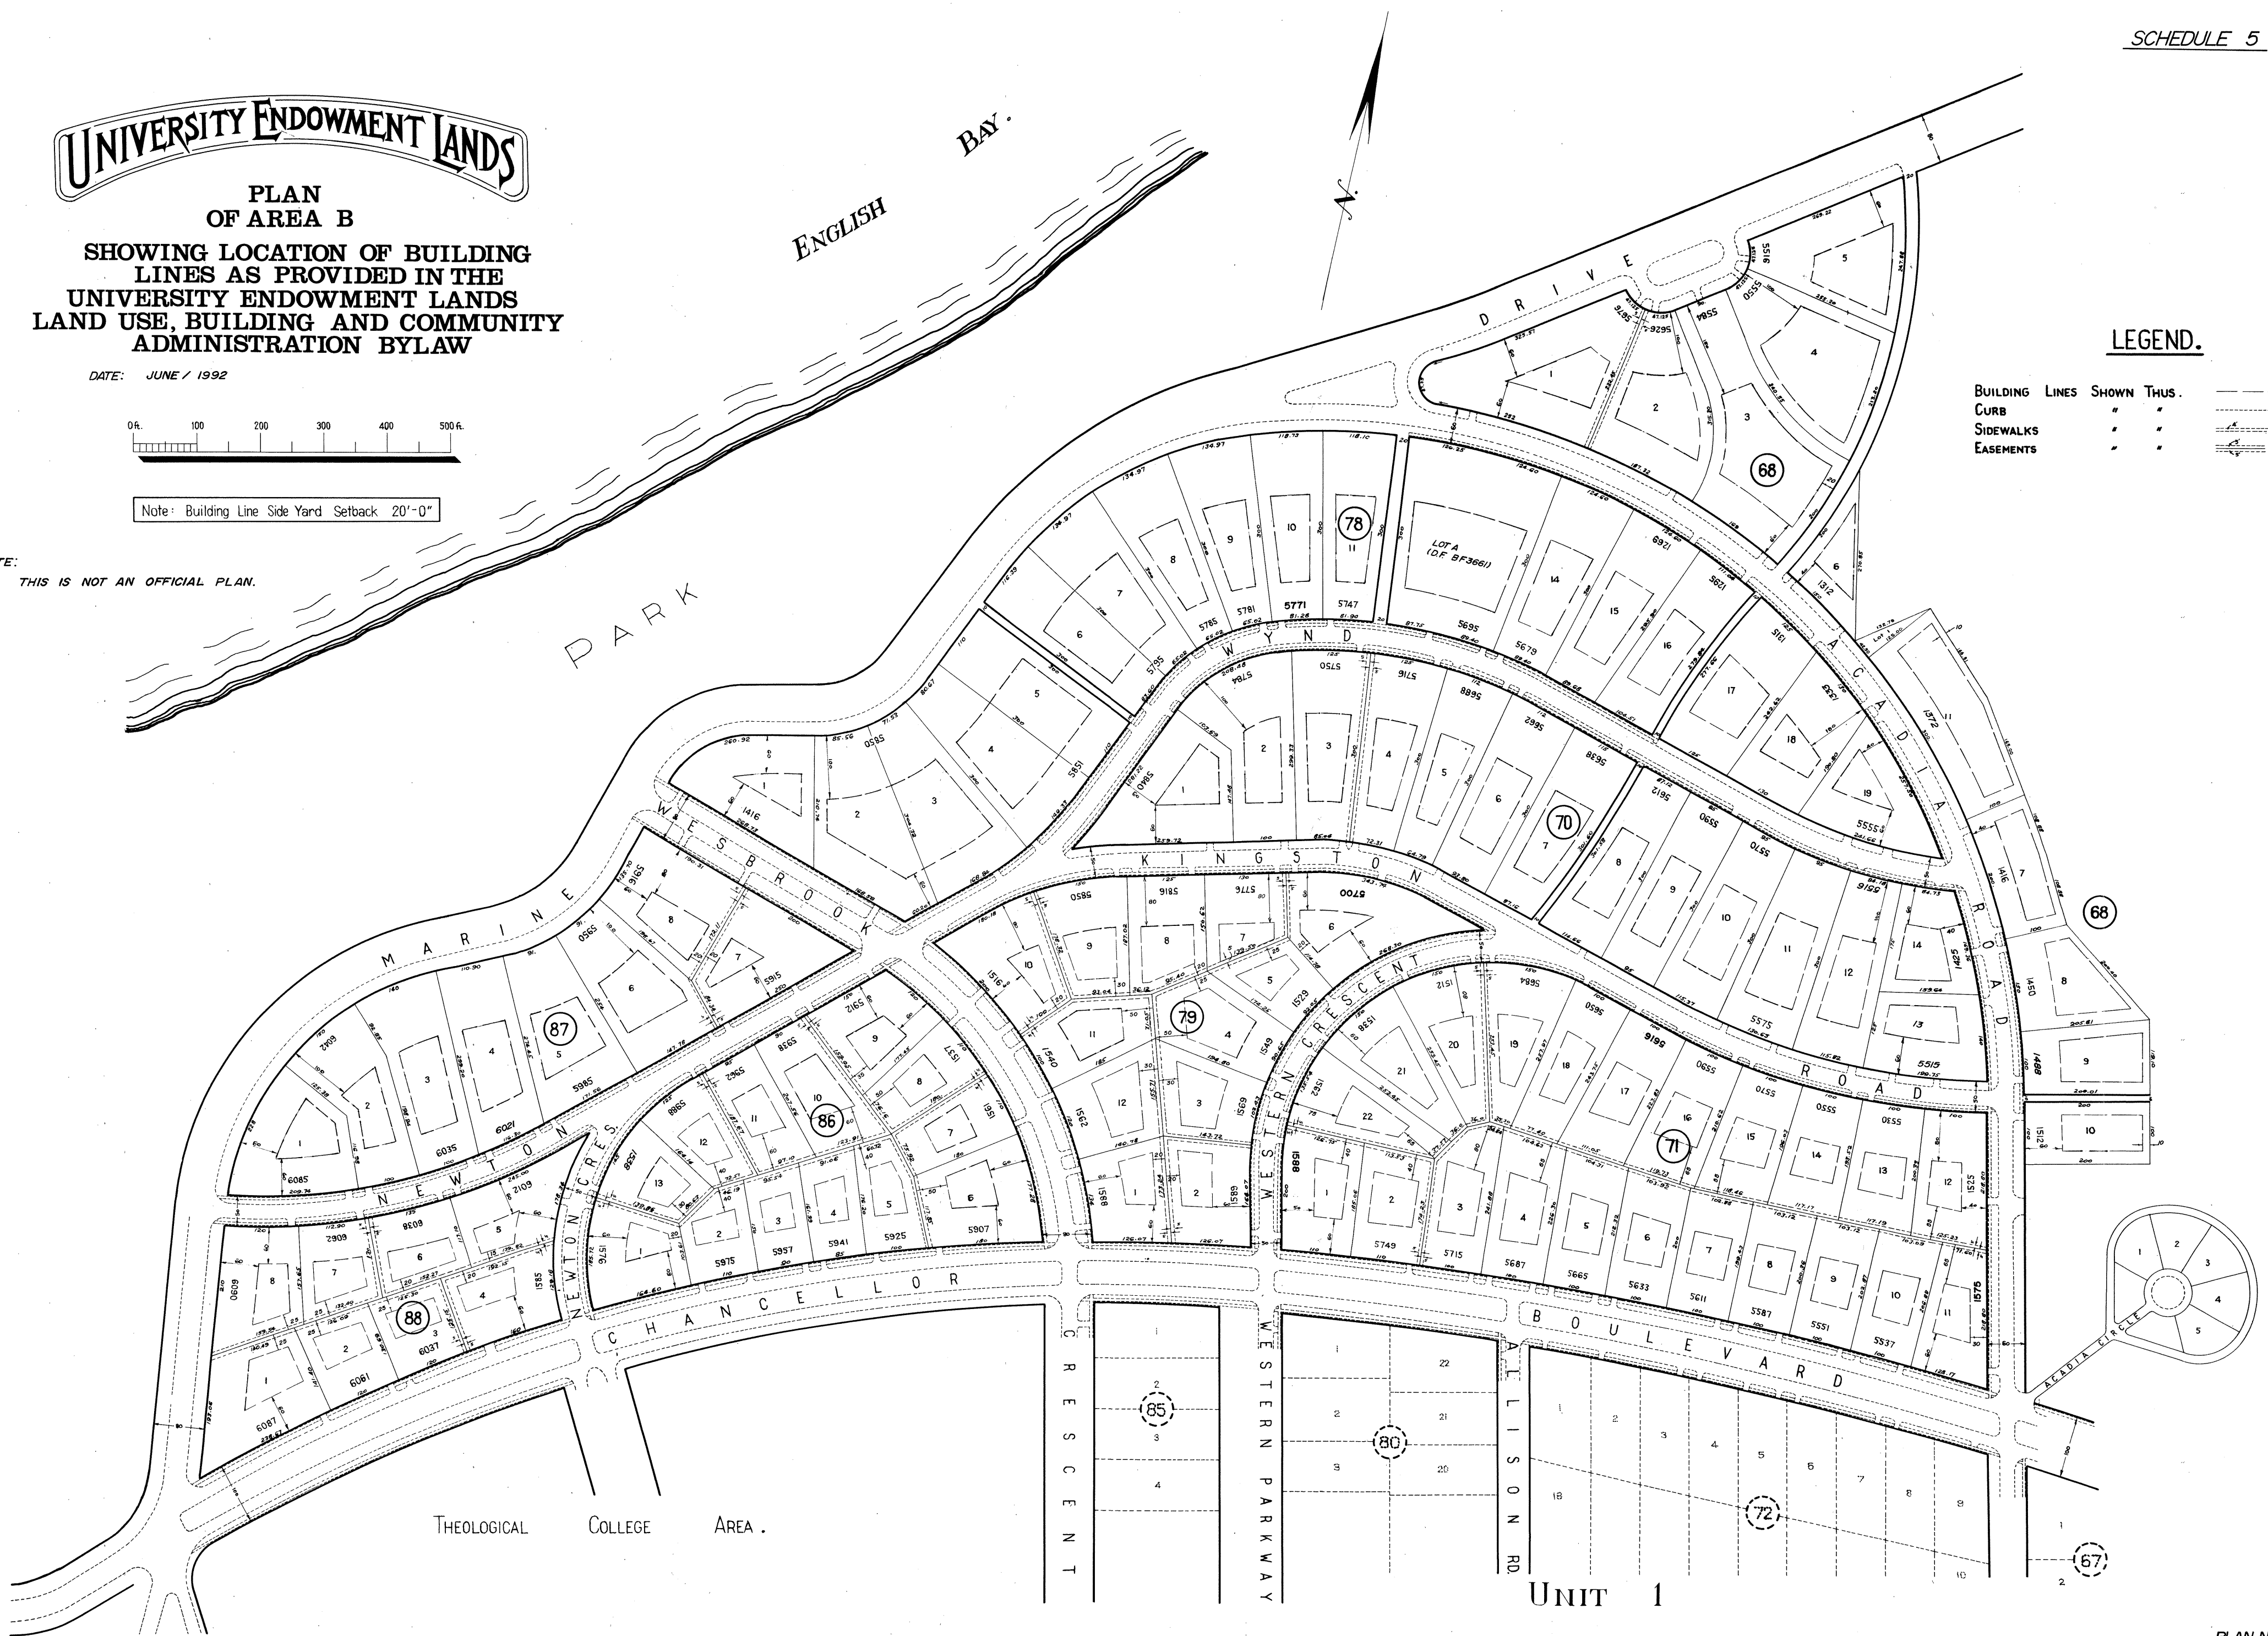

### LEGEND.


BUILDING LINES SHOWN THUS.	
CURB	
SIDEWALKS	
EASEMENTS	

# UNIVERSITY ENDOWMENT LANDS

SCHEDULE 5

## PLAN OF AREA C

SHOWING LOCATION OF BUILDING  
LINES AS PROVIDED IN THE  
UNIVERSITY ENDOWMENT LANDS  
LAND USE, BUILDING AND COMMUNITY  
ADMINISTRATION BYLAW

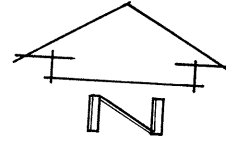


NOTE:

THIS IS NOT AN OFFICIAL PLAN.

DATE: JUNE / 1992

**Setbacks:**

- Front — 30 ft.
- Rear — As Shown
- Sides — 10% Of Lot Width  
Or As Shown

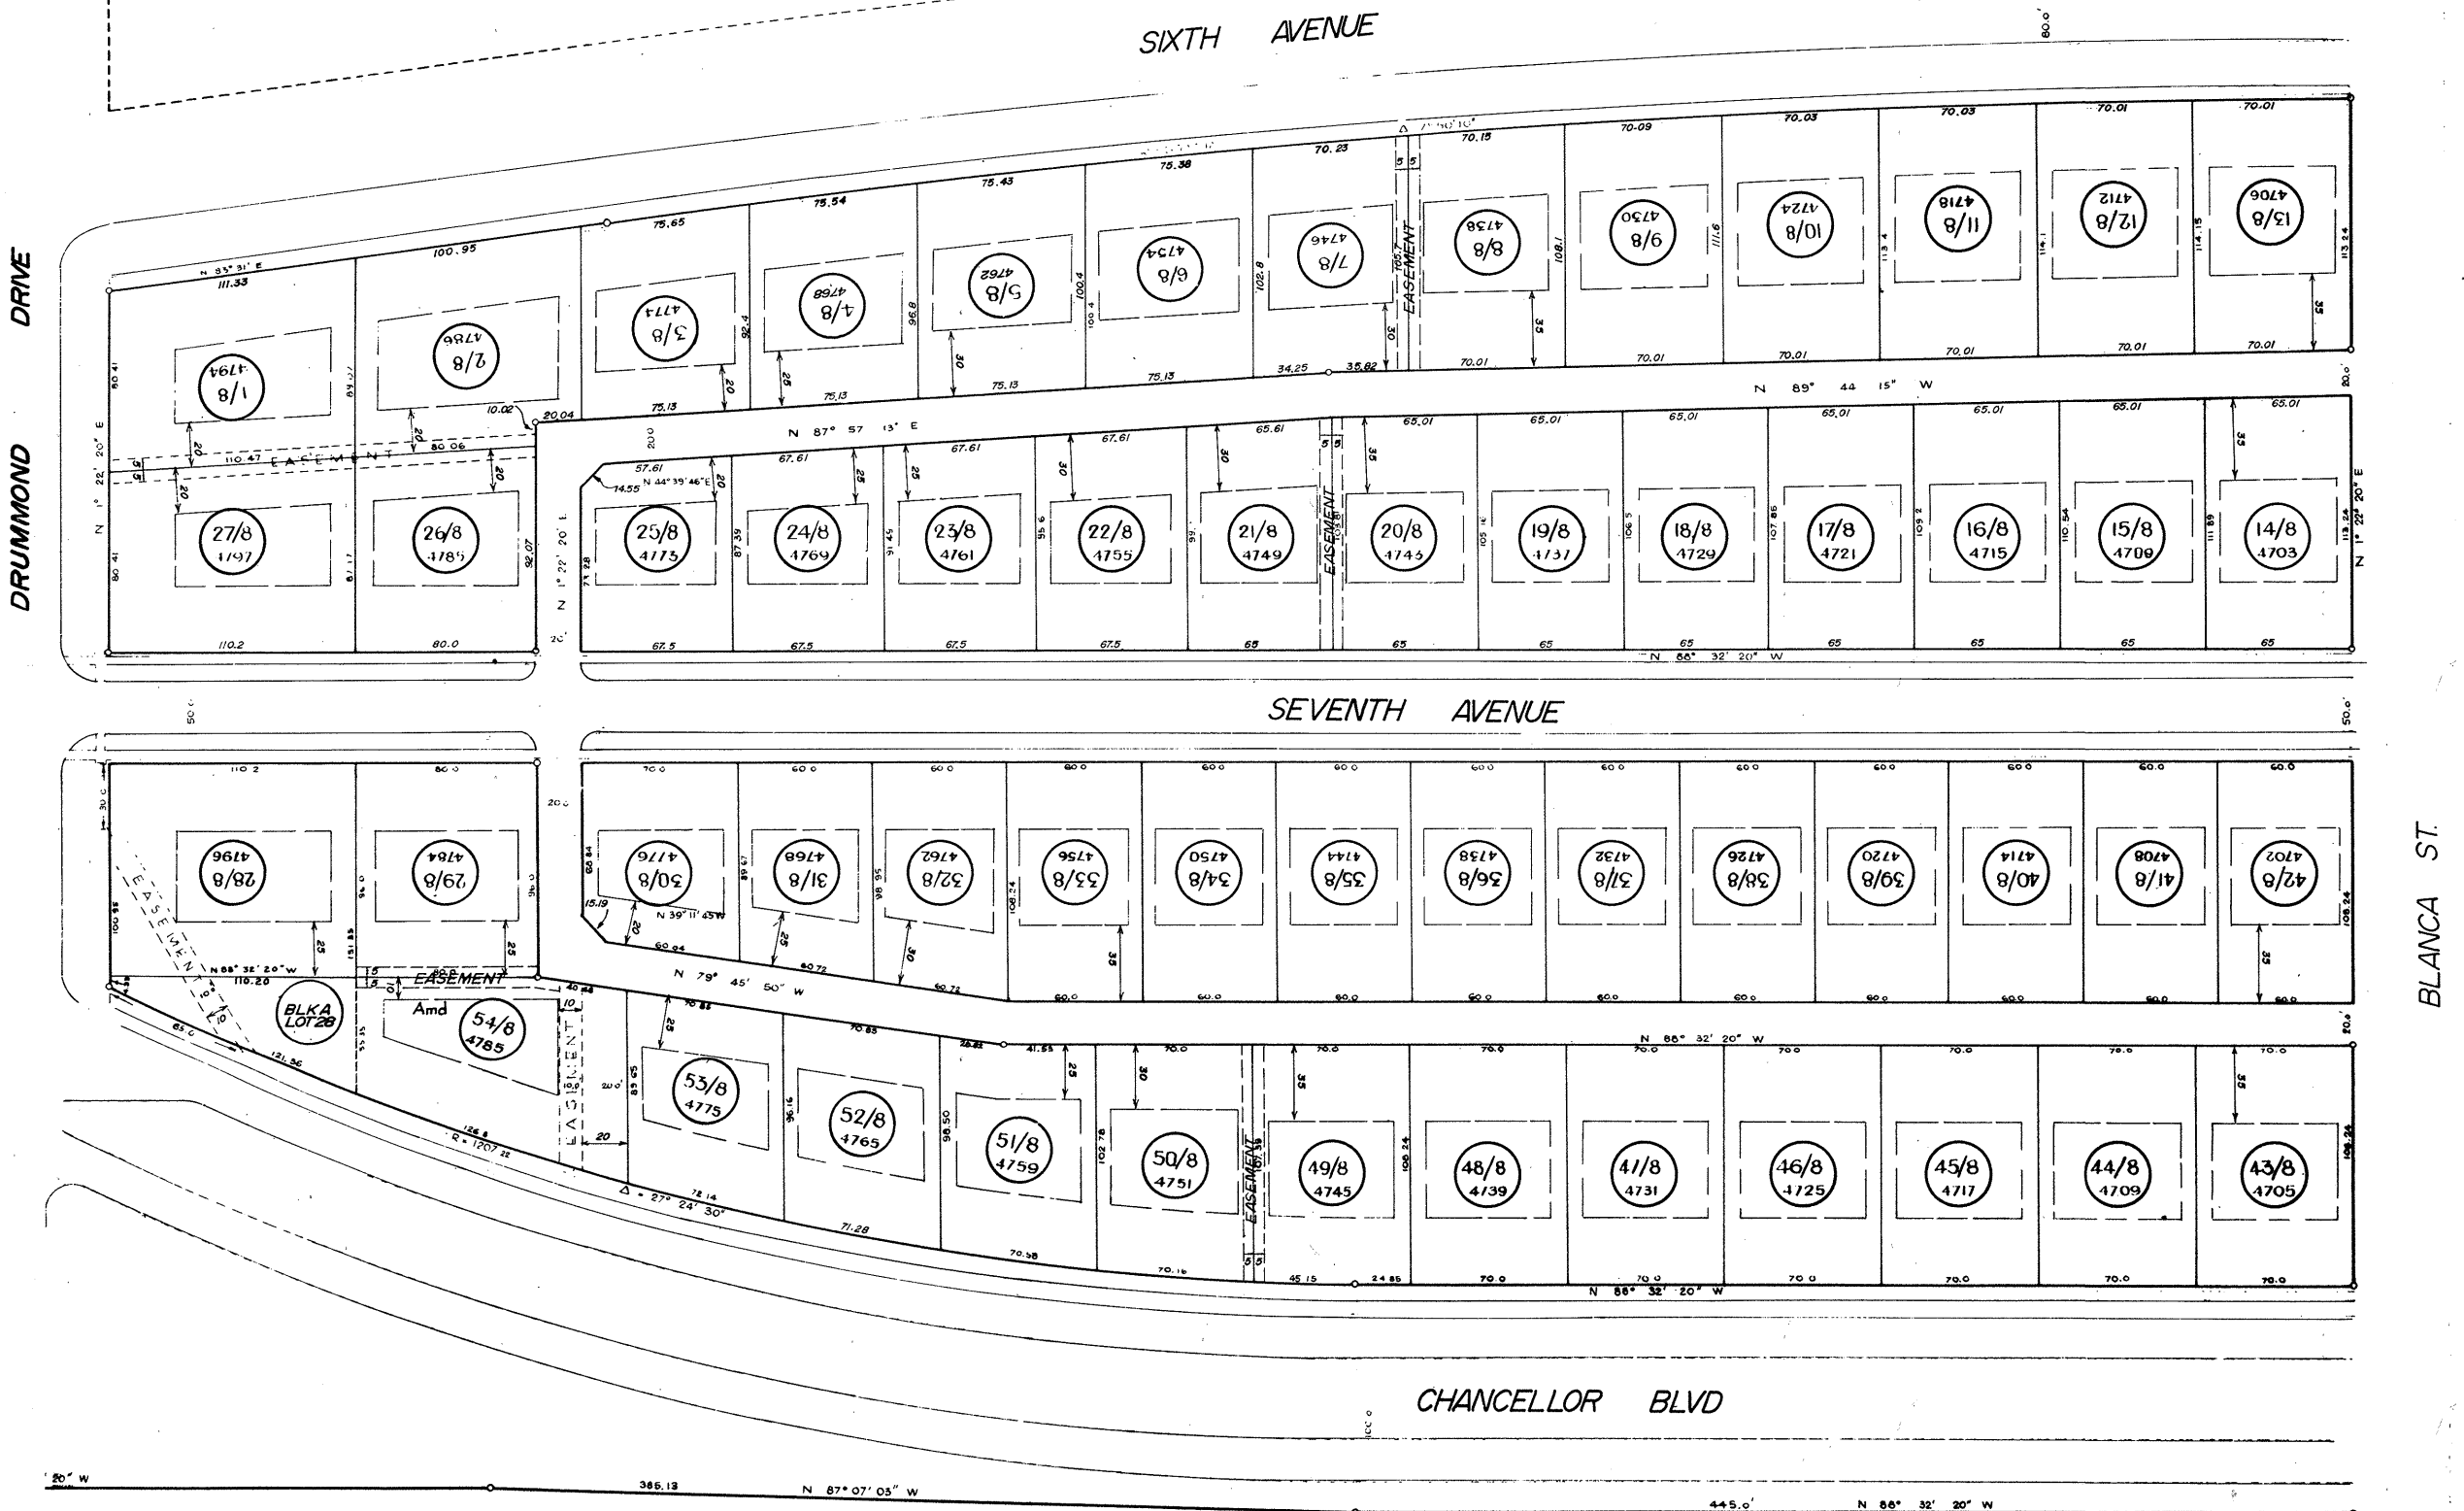

SCHEDULE 5

# UNIVERSITY ENDOWMENT LANDS

PLAN  
OF AREA C  
SHOWING LOCATION OF BUILDING  
LINES AS PROVIDED IN THE  
UNIVERSITY ENDOWMENT LANDS  
LAND USE, BUILDING AND COMMUNITY  
ADMINISTRATION BYLAW

DATE: JUNE / 1992

Setbacks:  
Front — 30 ft  
Rear — As Shown  
Sides — 10% Of Lot Width  
Or As Shown

NOTE:  
THIS IS NOT AN OFFICIAL PLAN.

